
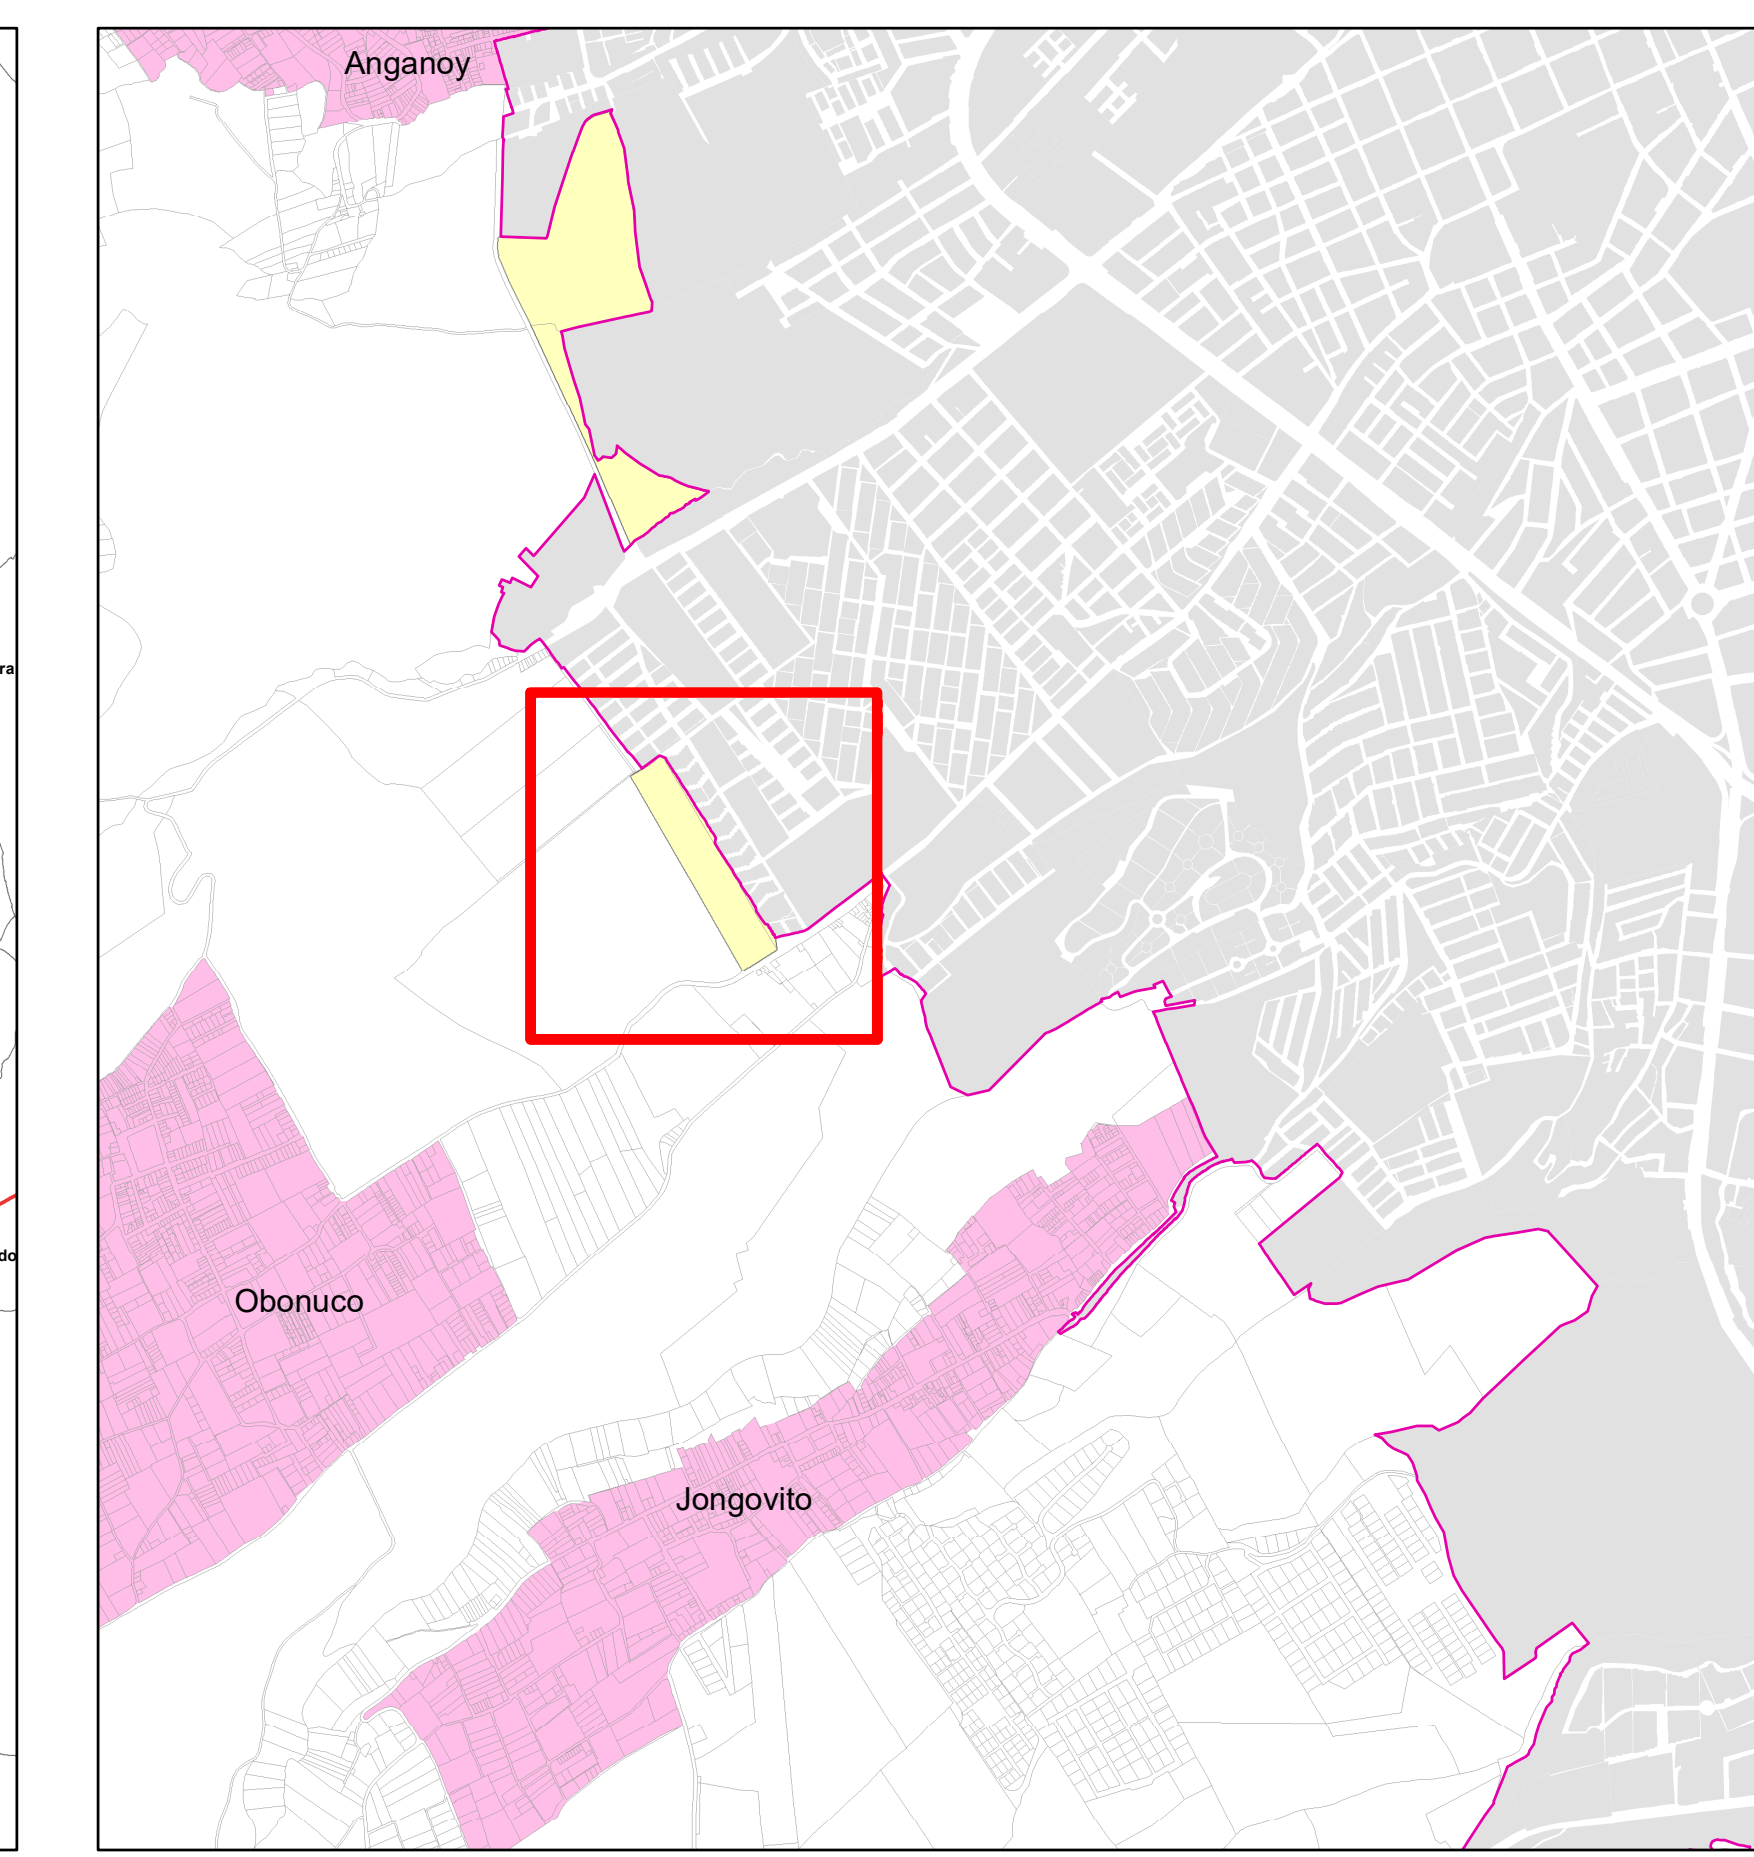
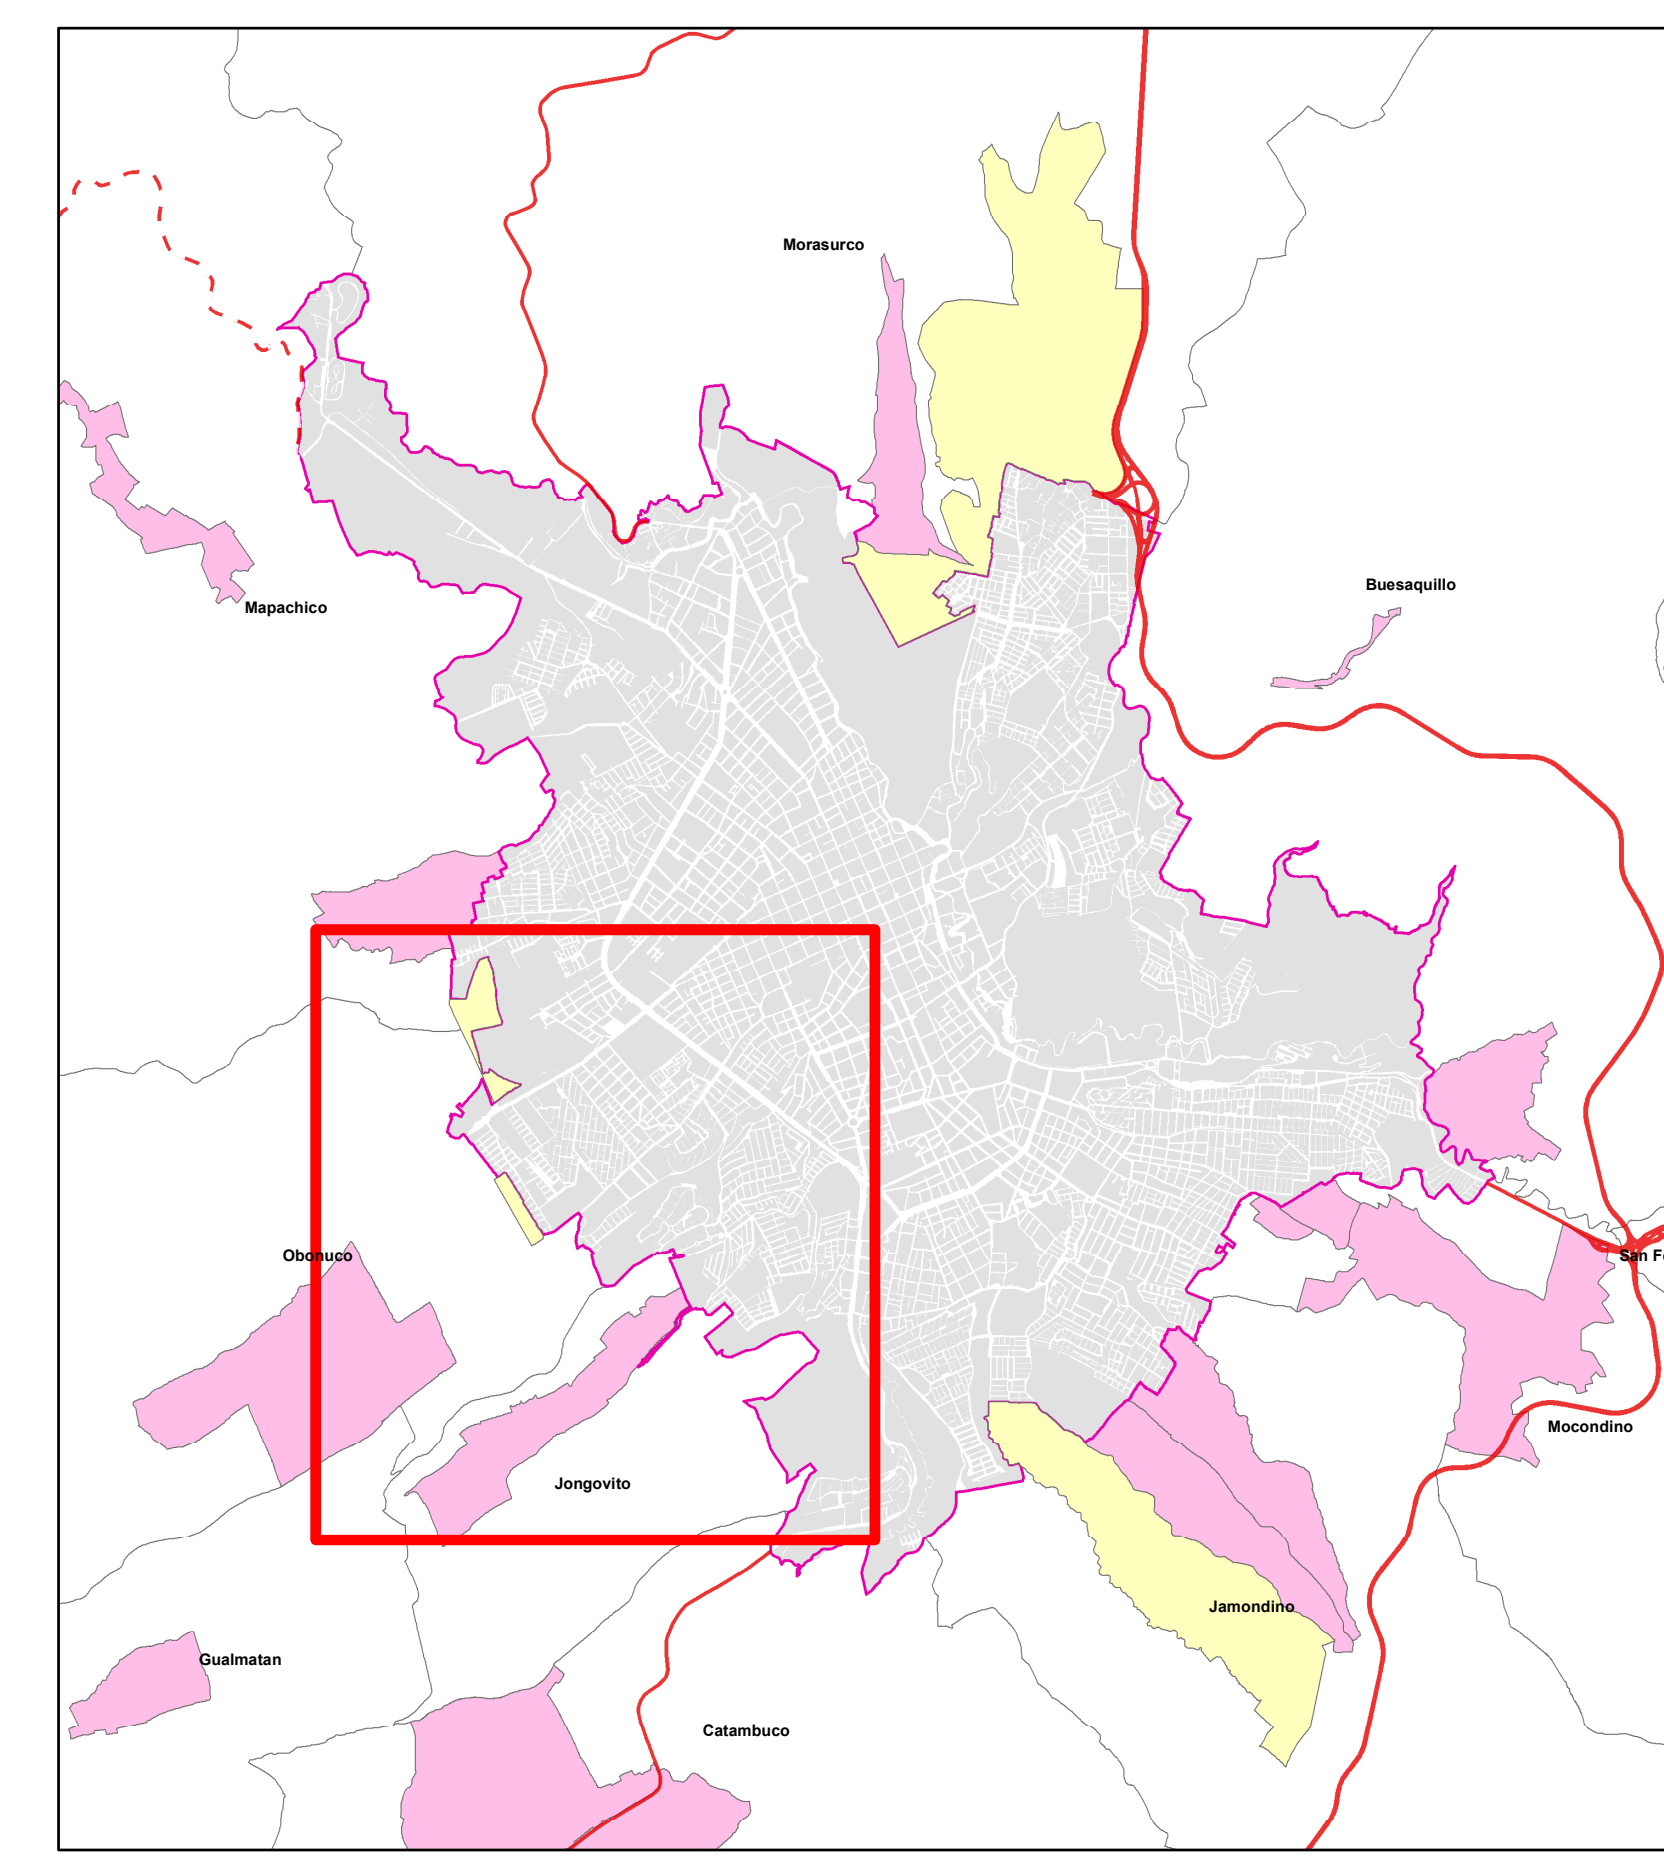


# MAPA DE LOCALIZACION Y UBICACION DEL PLAN PARCIAL ALTAMIRA MUNICIPIO DE PASTO DEPARTAMENTO DE NARIÑO

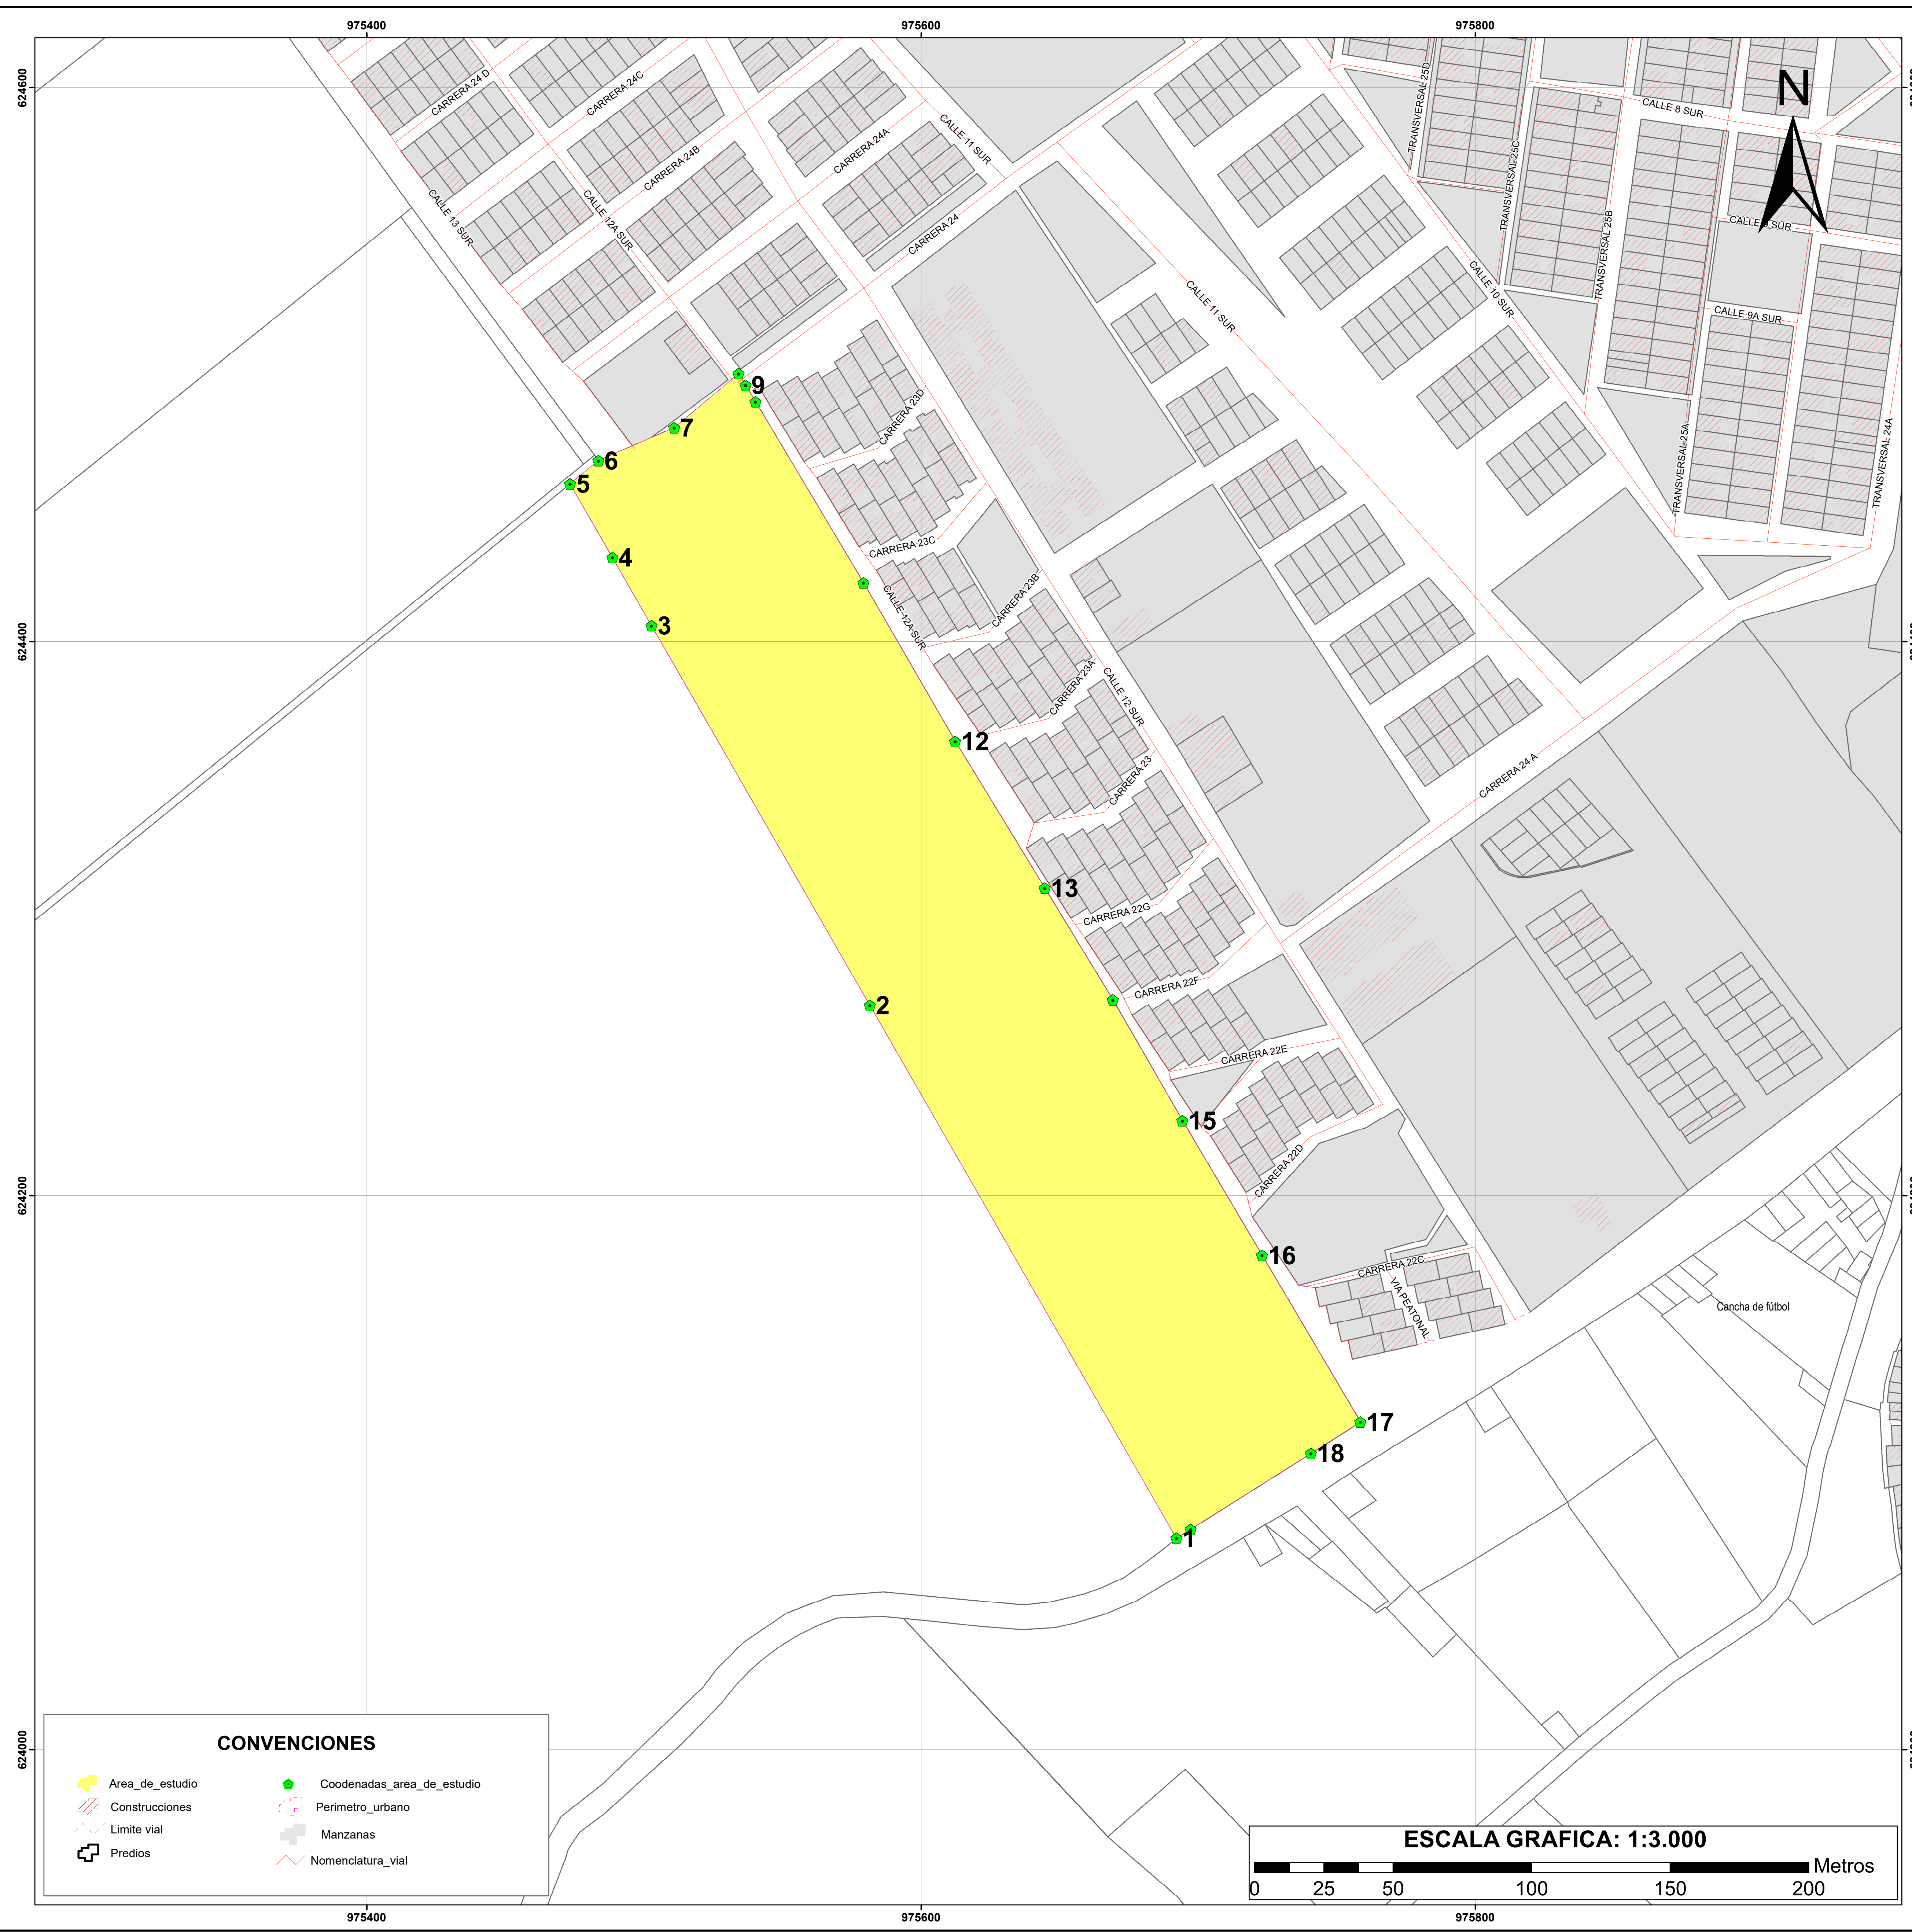

**COORDENADAS PLAN PARCIAL ALTAMIRA EN EL SISTEMA DE REFERENCIA MAGNA SIRGAS COLOMBIA OESTE**

Número	X	Y	Número	X	Y
1	975.692,11	624.076,33	11	975.579,22	624.421,22
2	975.581,52	624.268,73	12	975.612,28	624.364,00
3	975.502,73	624.405,81	13	975.644,60	624.311,01
4	975.488,64	624.430,32	14	975.669,16	624.270,73
5	975.473,32	624.456,97	15	975.694,30	624.227,07
6	975.483,54	624.465,30	16	975.723,07	624.178,45
7	975.510,88	624.477,23	17	975.758,50	624.118,30
8	975.534,13	624.496,77	18	975.740,64	624.107,01
9	975.536,65	624.492,55	19	975.697,29	624.079,60
10	975.540,21	624.486,59			

## MAPA DE LOCALIZACION Y UBICACION DEL PLAN PARCIAL ALTAMIRA